

MARION COUNTY SURVEYOR'S OFFICE



SECTION CORNER RECORD

DEBRA S. JENKINS
MARION COUNTY SURVEYOR

SEC. 34 TWN. 16_N RNG. 4_E

BRYAN F. CATLIN, PLS
TECHNICAL SUPERVISOR

Date: 5-18-09
Party Chief: Wilcoxon
Crew: Finney
Type of Marker: Harrison Set
Method of Establishment: County: 8-29-1990
IN S.P.C. E Zone, NAD 83
Name: 16043405
N: 504 159.894 2(m)
E: 65 126.693 2(m)

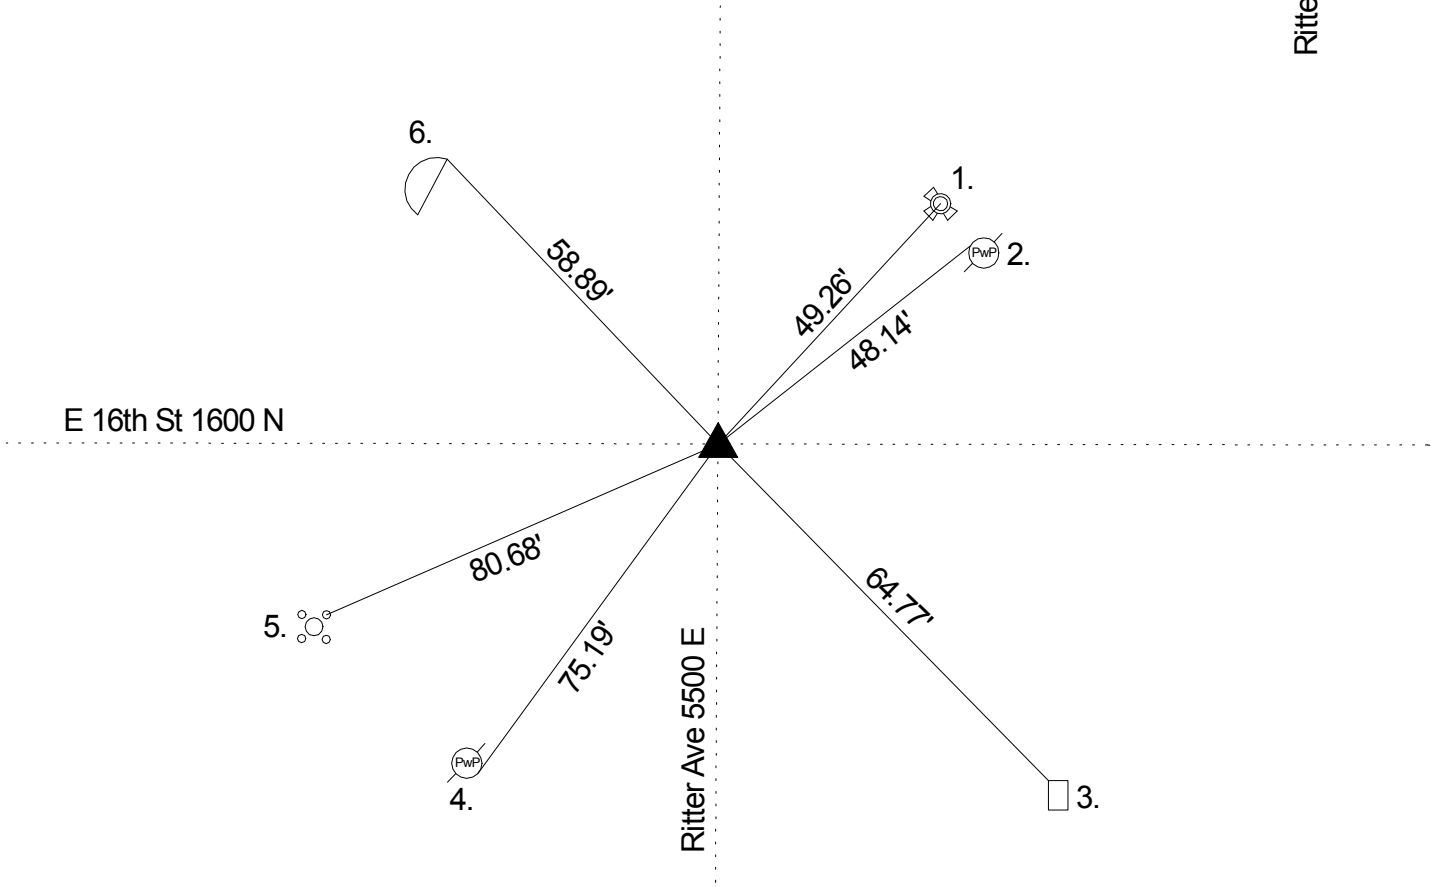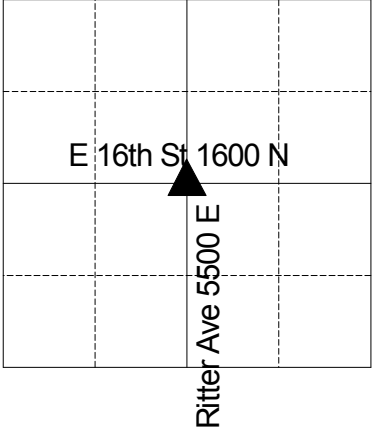

A survey by D.B. Hasbrook on June 2, 1851 indicates no stone but the following witnesses: 24" beech bearing S 20.50 E 20 links and a 14" beech bearing N 43 W 18 links. (Warren Legal Book p. 7) Corner referenced by MCS in 1942 and called a brass pipe with lead center over stone. Corner referenced by Hankins on 6/24/1958 and called a lead pipe. Corner referenced by Wilcoxon on 2/4/76 and called a road nail. Corner referenced by Gries on 11/30/87 and called a road nail. Corner referenced by Wilcoxon on 8/29/90 and called a road nail. Corner referenced by Wilcoxon on 4/29/98 and called a PK nail found. Corner referenced by Wilcoxon on 2/24/04 and called a PK nail. Corner excavated by Wilcoxon on 5/13/09 and a copper pipe filled with lead was found 4" down in concrete. No other points were found. A #205 cast iron Harrison monument was set in position of the lead pipe.

REF.	DISTANCE	DESCRIPTION
1.	49.26'	Top nut fire hydrant
2.	48.14'	PK nail NW side PwP #218-475 B 6" up
3.	64.77'	Cut 'x' NW rim gas company manhole
4.	75.19'	Mag nail w/ brass washer SE side PwP no # 4" up
5.	80.68'	Cut 'x' NE bolt street light pole base
6.	58.89'	Cut 'x' NE corner street inlet

THIS CORNER POSITION
REPRESENTS A "TITLE" CORNER
AND MAY NOT NECESSARILY
REPRESENT THE POSITION BASED
ON RECORD CORNERS.